



Regency Park Plaza

Well Located Neighborhood Center

601 Elmira Rd | Vacaville, CA 95687 | www.cbre.com/sacramentodt

For Lease

LEWIS
RETAIL CENTERS

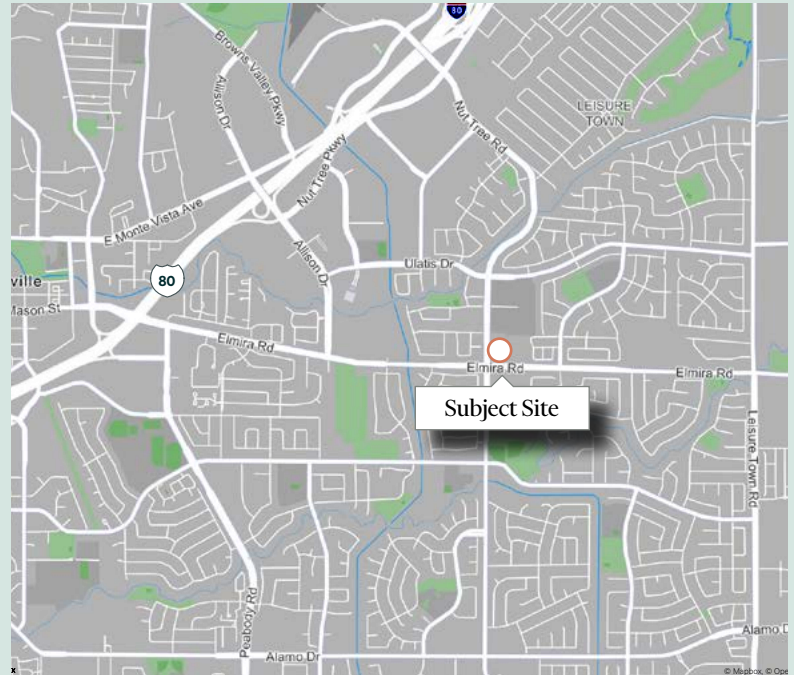
CBRE

Anchored by In-Shape, CVS, and Shop Heroic





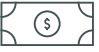
Center has good visibility on Nut Tree Rd and Elmira Rd

Vacaville boasts a growing and affluent population, eager to discover new and exciting retail experiences. Tap into a market with strong purchasing power and a desire for quality goods and services.

- The center is anchored by In-Shape Fitness, CVS and Shop Heroic
- Situated on the busy corner of Elmira Rd (12,308 ADT)** and Nut Tree Rd (15,026 ADT)**
- Nearby traffic generators include NorthBay Health Hospital, Walmart Neighborhood Market, and Vaca Peña Middle School
- Regency Park Plaza had 1.7 Million visits in 2024***
- NorthBay Health Hospital shares drive access with the center on the northwest side of the center



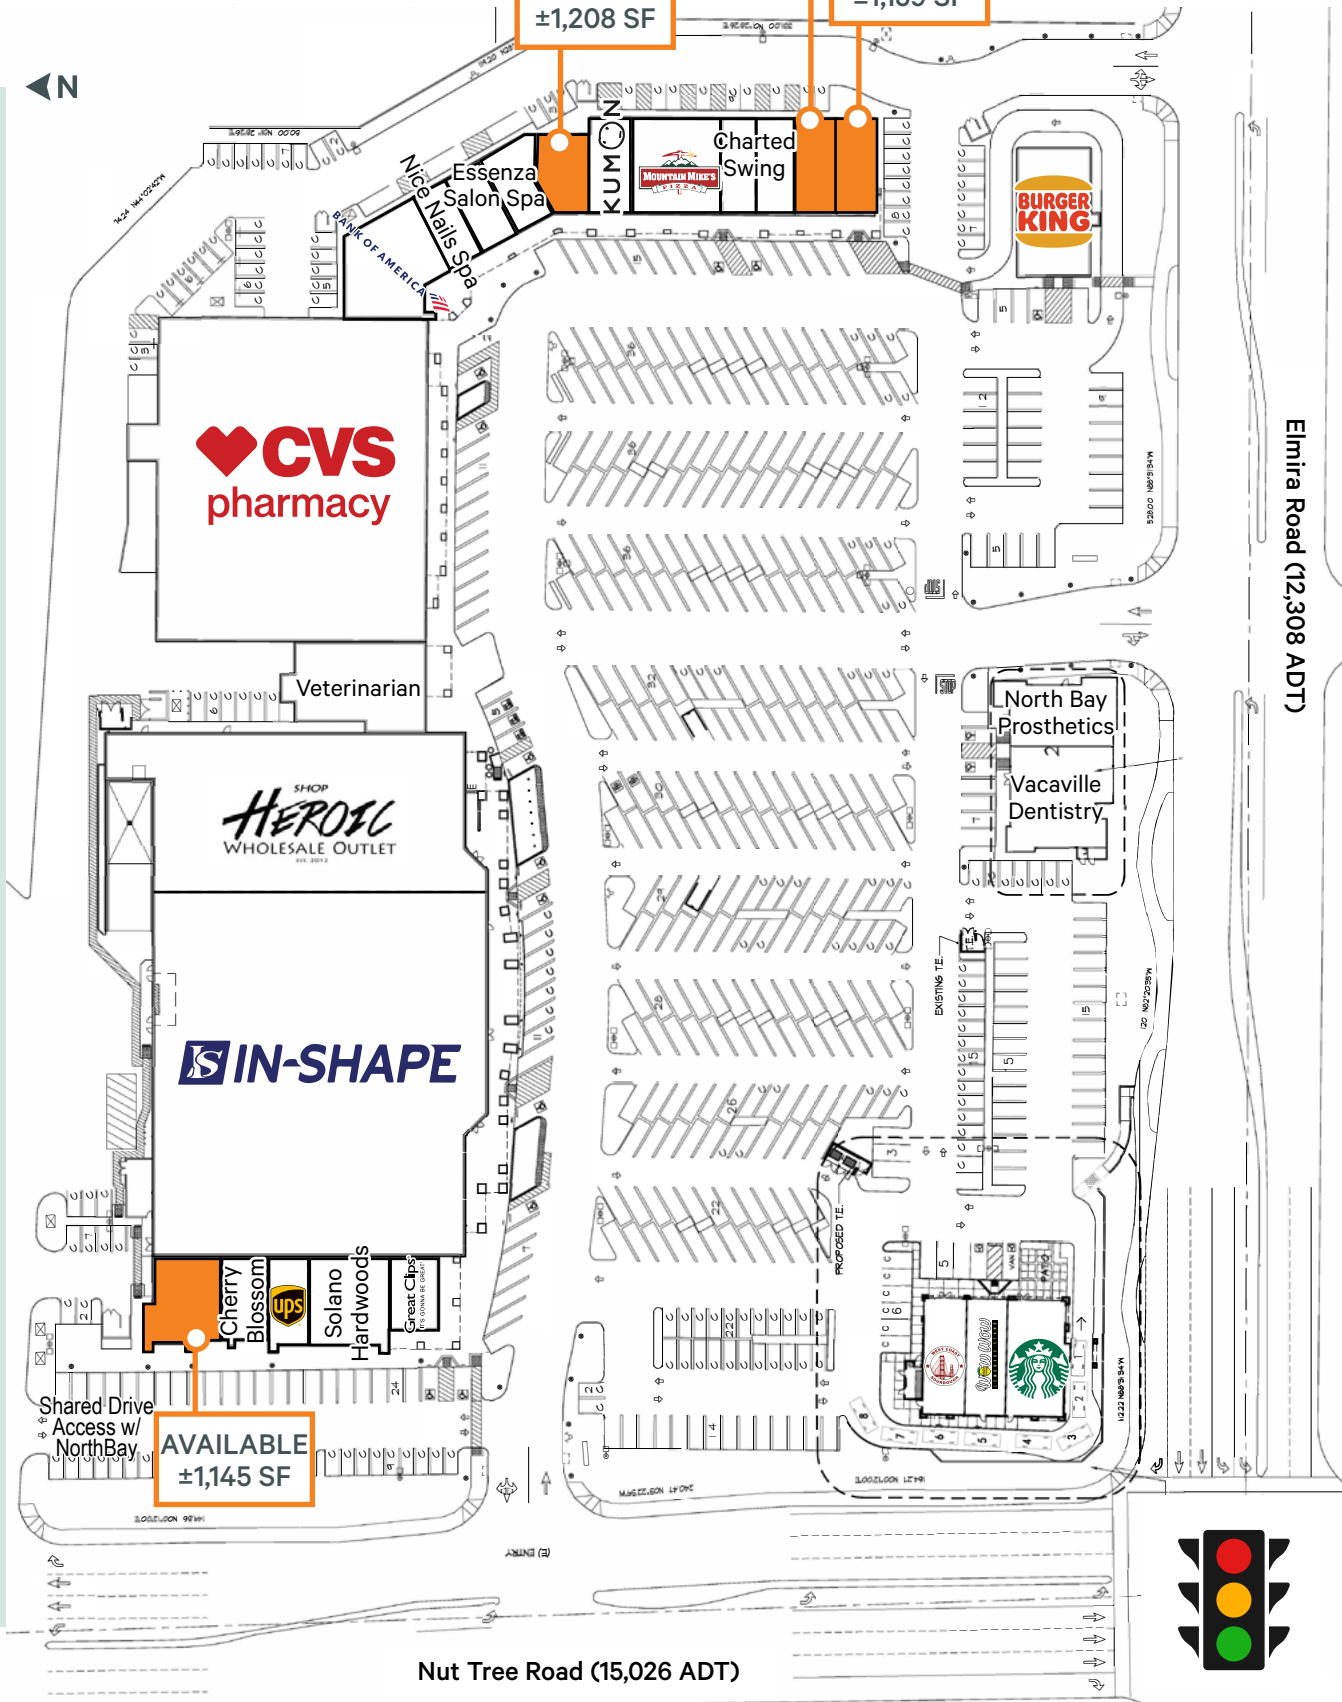
2025 Estimated Demographics*

	Radius	1-Mile	3-Miles	5-Miles
	Population	20,490	92,986	118,110
	Daytime Population	16,355	73,370	90,621
	Businesses	499	2,671	3,077
	Households	7,755	32,020	40,202
	Avg HH Income	\$128,947	\$131,863	\$140,152

Source: *FastReport, ** Costar, ***Placer.ai

Site Plan

Not to scale. All dimensions are approximate.





Contact Us

Chris Campbell
Executive Vice President
+1 916 446 8760
chris.campbell@cbre.com
Lic. 01204114

Jason Read
Senior Vice President
+1 916 446 8273
jason.read@cbre.com
Lic. 01341972

Scott Carruth
Senior Vice President
+1 916 446 8717
scott.carruth@cbre.com
Lic. 01372285

© 2026 CBRE, Inc. All rights reserved. This information has been obtained from sources believed reliable but has not been verified for accuracy or completeness. CBRE, Inc. makes no guarantee, representation or warranty and accepts no responsibility or liability as to the accuracy, completeness, or reliability of the information contained herein. You should conduct a careful, independent investigation of the property and verify all information. Any reliance on this information is solely at your own risk. CBRE and the CBRE logo are service marks of CBRE, Inc. All other marks displayed on this document are the property of their respective owners, and the use of such marks does not imply any affiliation with or endorsement of CBRE. Photos herein are the property of their respective owners. Use of these images without the express written consent of the owner is prohibited.